


# Bebauungsplan M = 1 : 1000

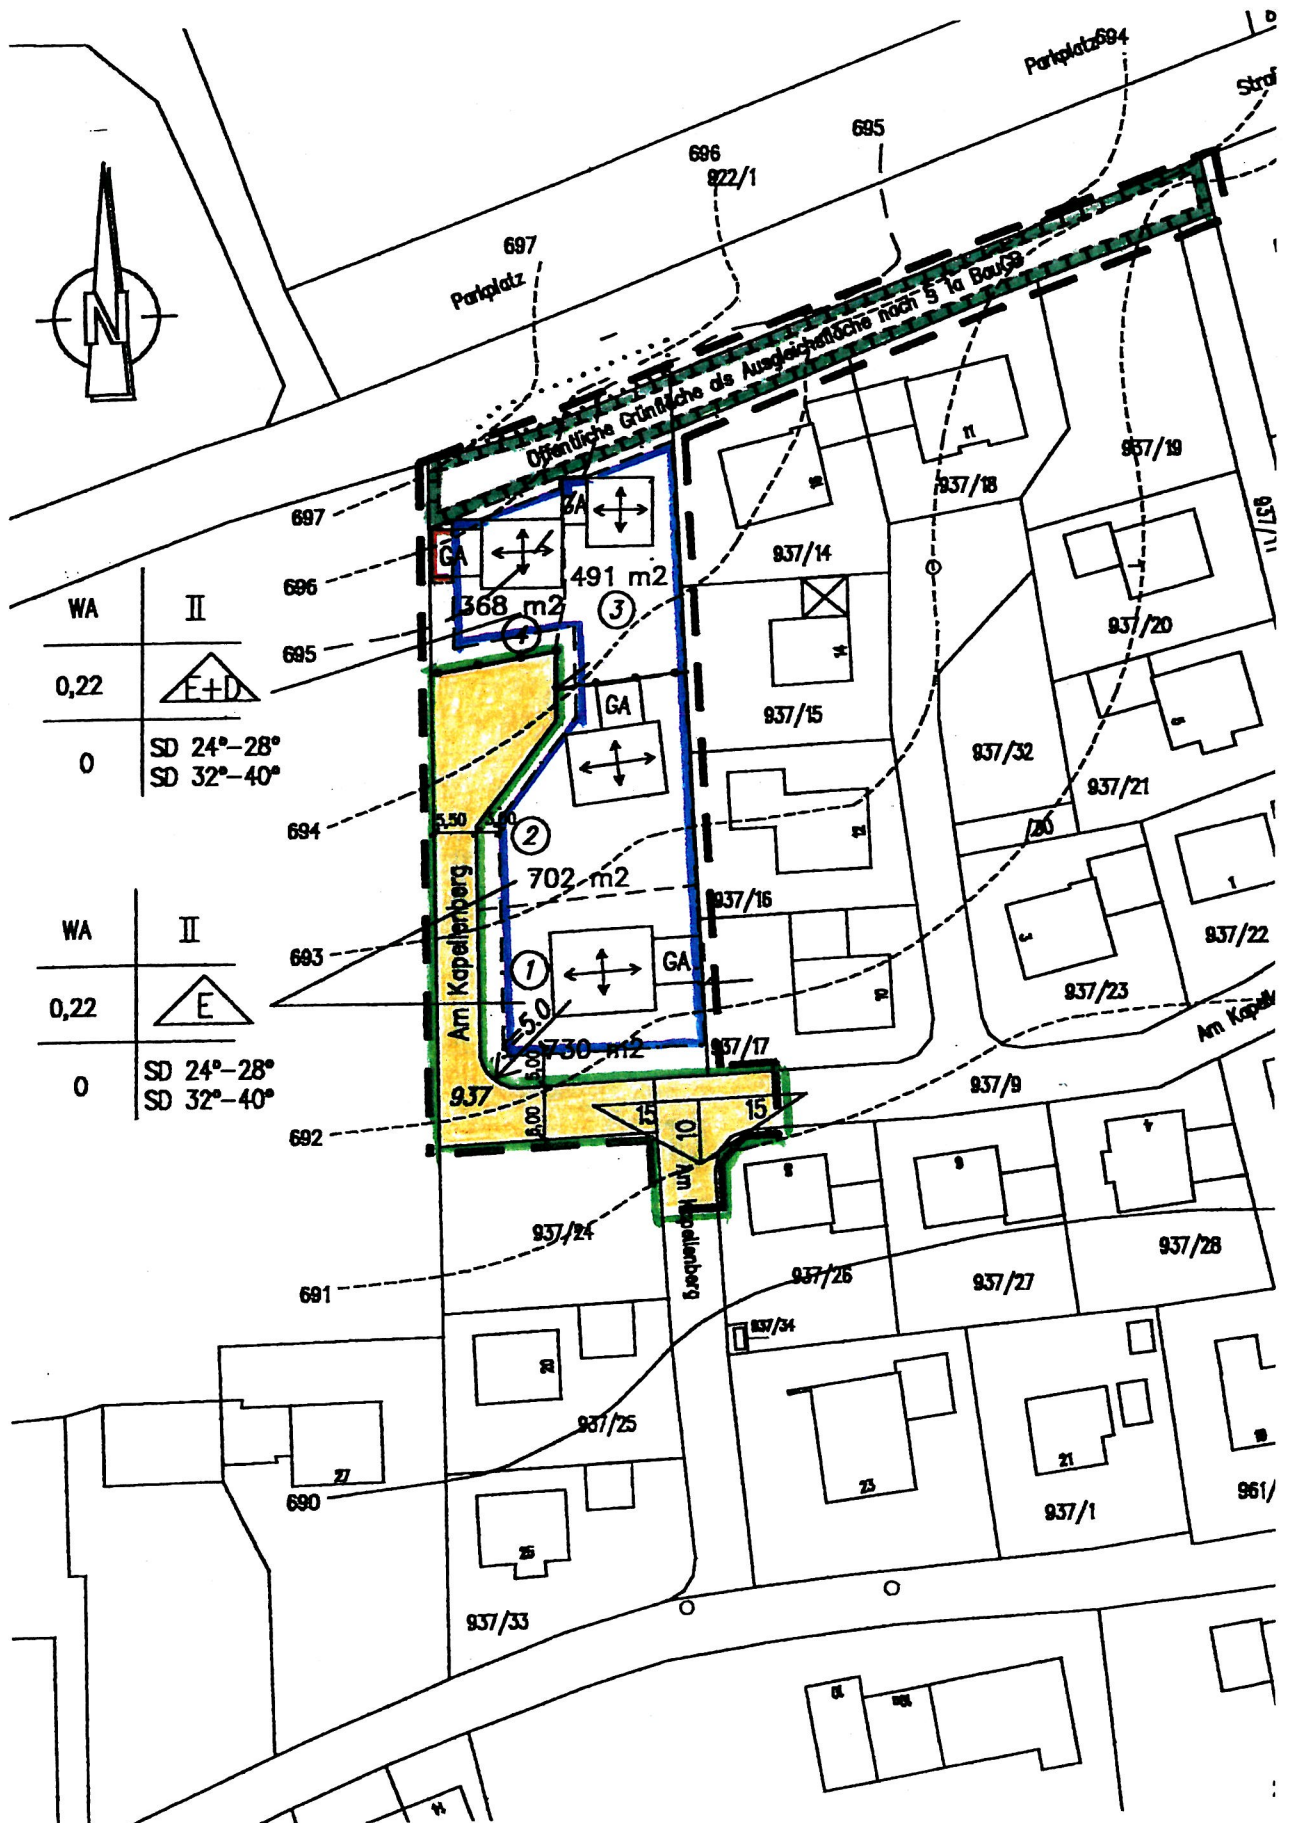

WA	II
0,22	
0	SD 24°-28° SD 32°-40°

WA	II
0,22	
0	SD 24°-28° SD 32°-40°

